

**1** DIMENSION PLAN - LEVEL 1  
SCALE: 1/8" = 1'-0"


**CRESTED BUTTE CENTER FOR THE ARTS**  
**PHASE 1**  
Crested Butte Center for the Arts  
606 6th Street, Crested Butte, CO 81224

SEAL:

CONTRACT SET -  
SEPTEMBER 6, 2017

REVISION	DESCRIPTION	DATE

HMA PROJECT NUMBER: 06093.10  
**LEVEL 1 DIMENSION PLAN**

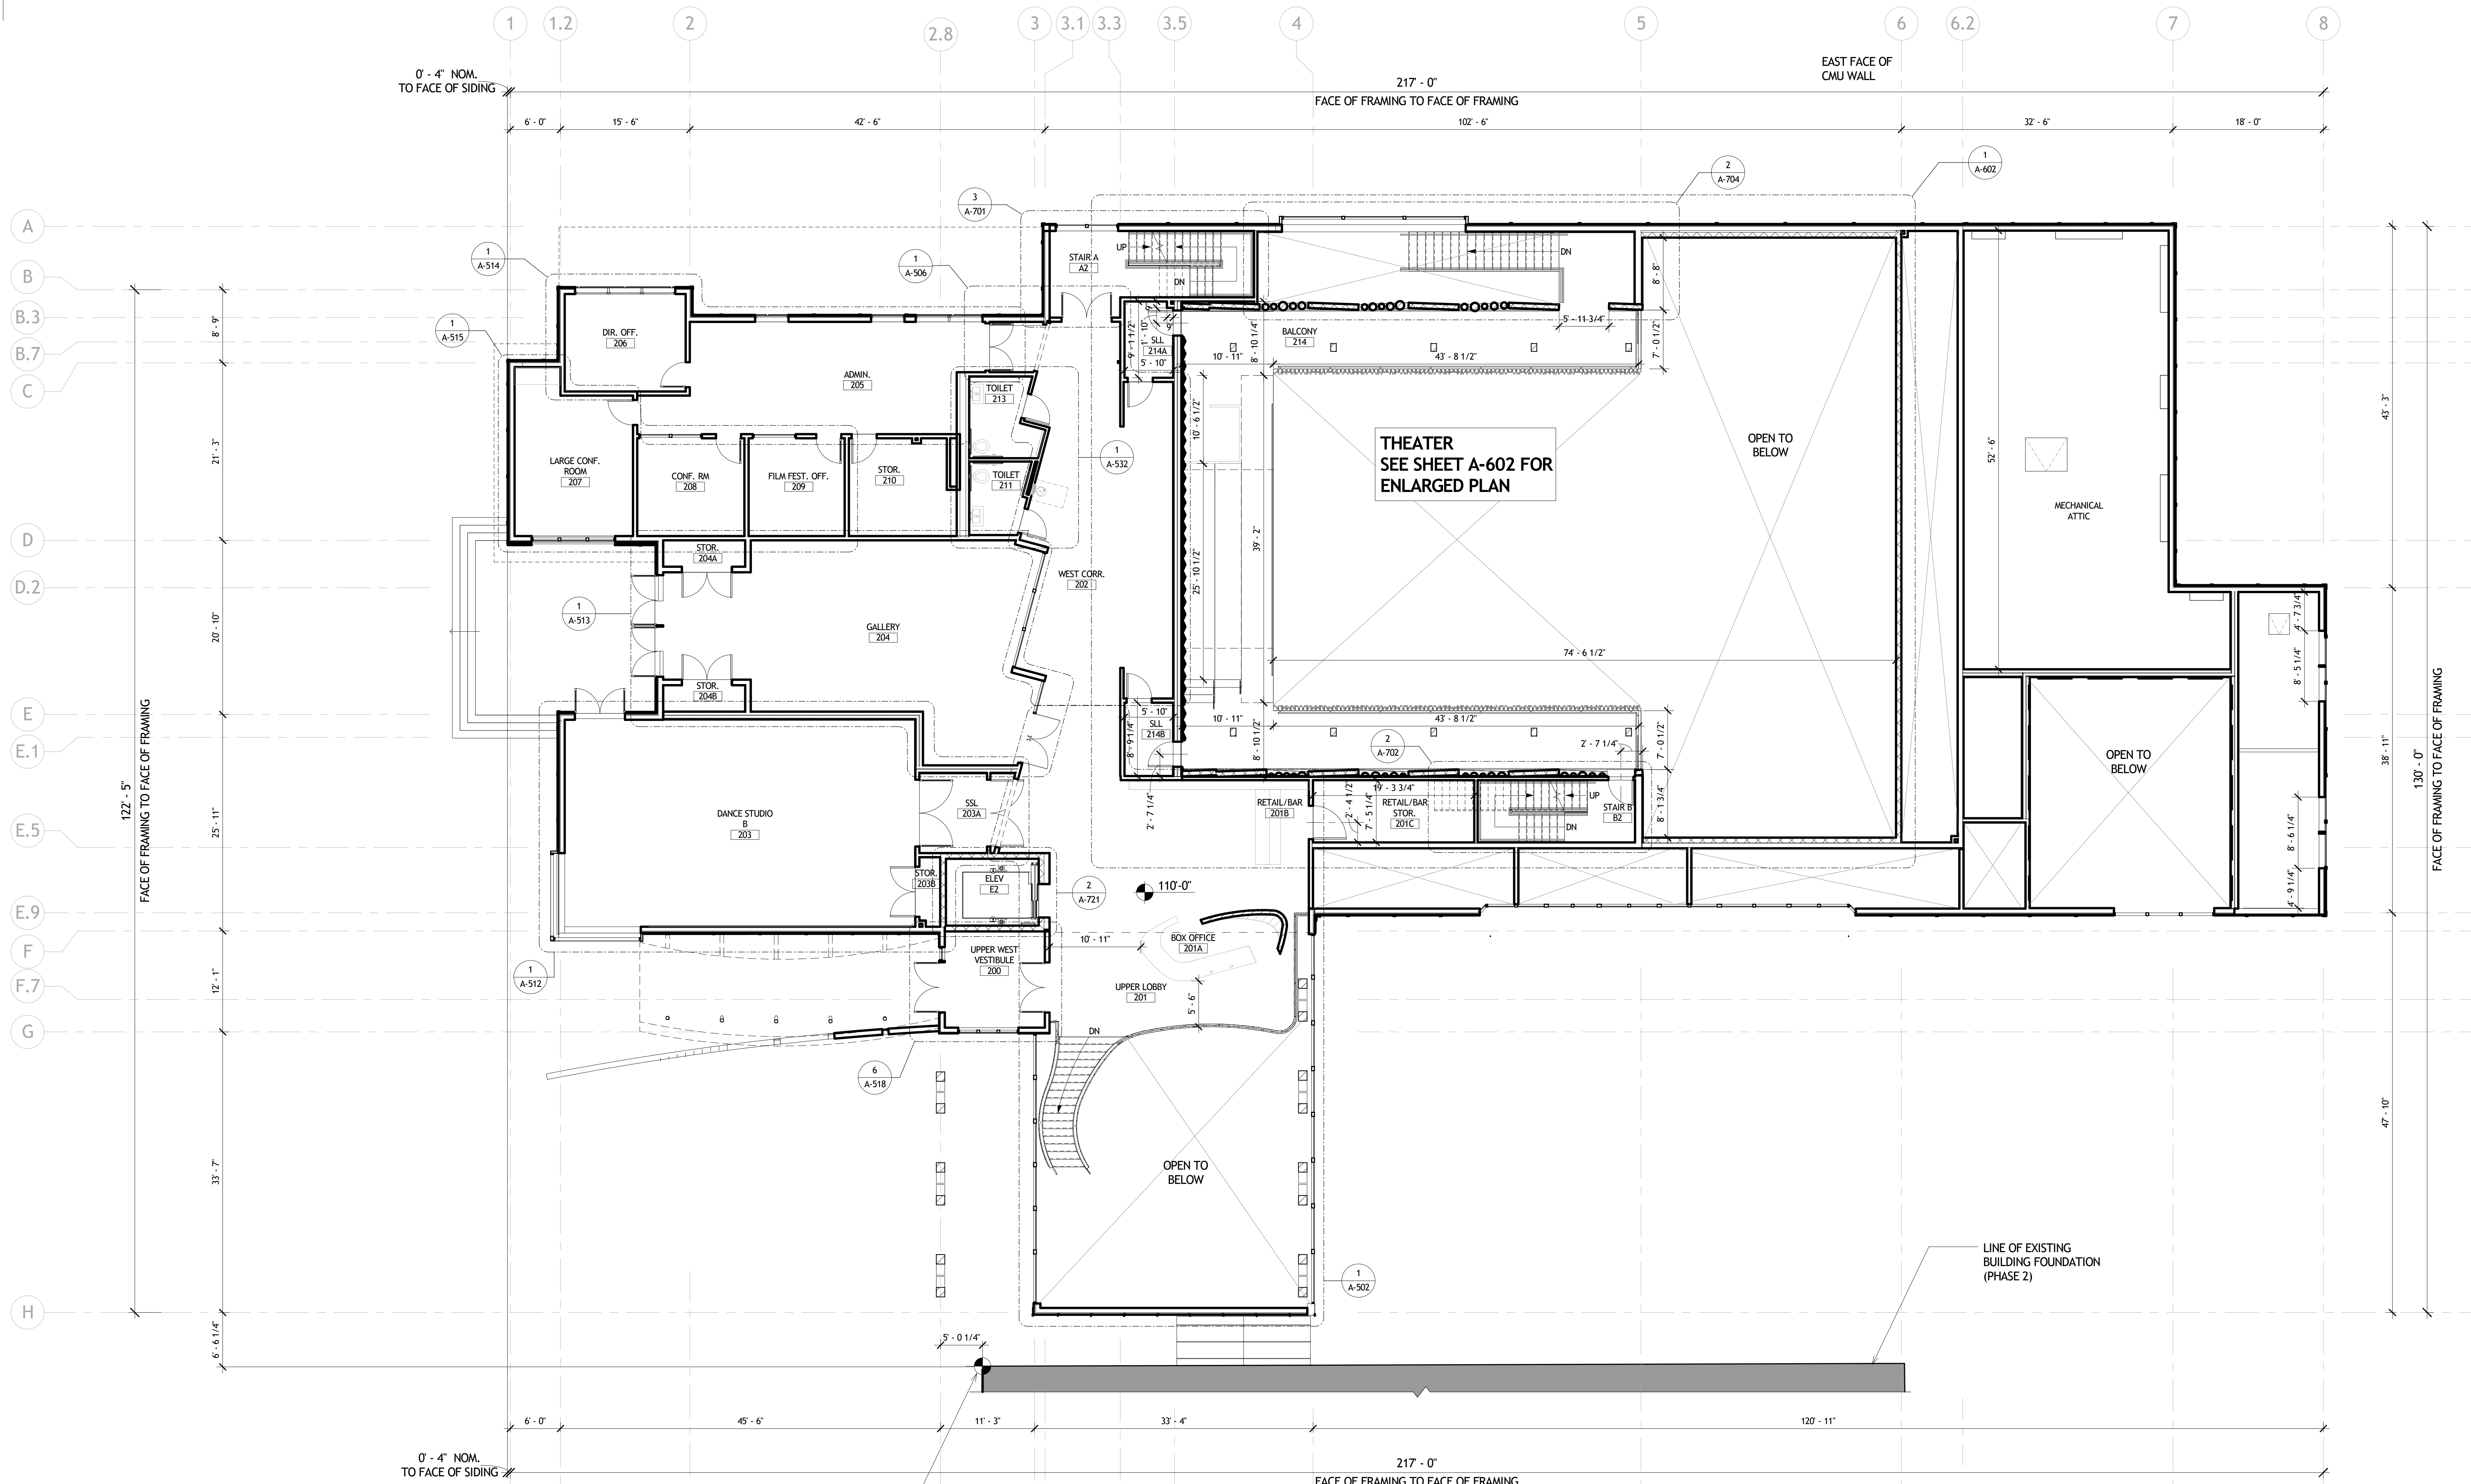

**CRESTED BUTTE CENTER FOR THE ARTS**  
**PHASE 1**  
Crested Butte Center for the Arts  
606 6th Street, Crested Butte, CO 81224


SEAL:


**CONTRACT SET -**  
**SEPTEMBER 6, 2017**

REVISION	DESCRIPTION	DATE

H2BA PROJECT NUMBER: 06093.10  
**LEVEL 2 DIMENSION PLAN**

**1 DIMENSION PLAN - LEVEL 2**  
SCALE: 1/8" = 1'-0"

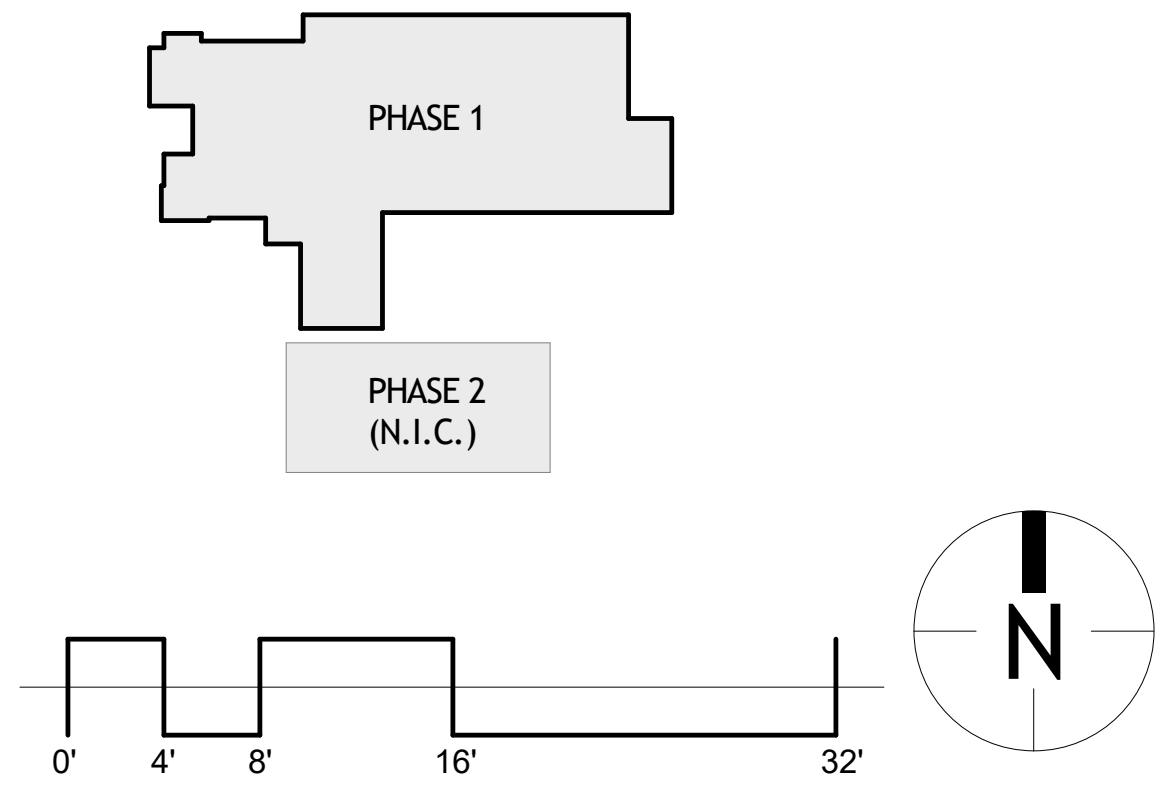

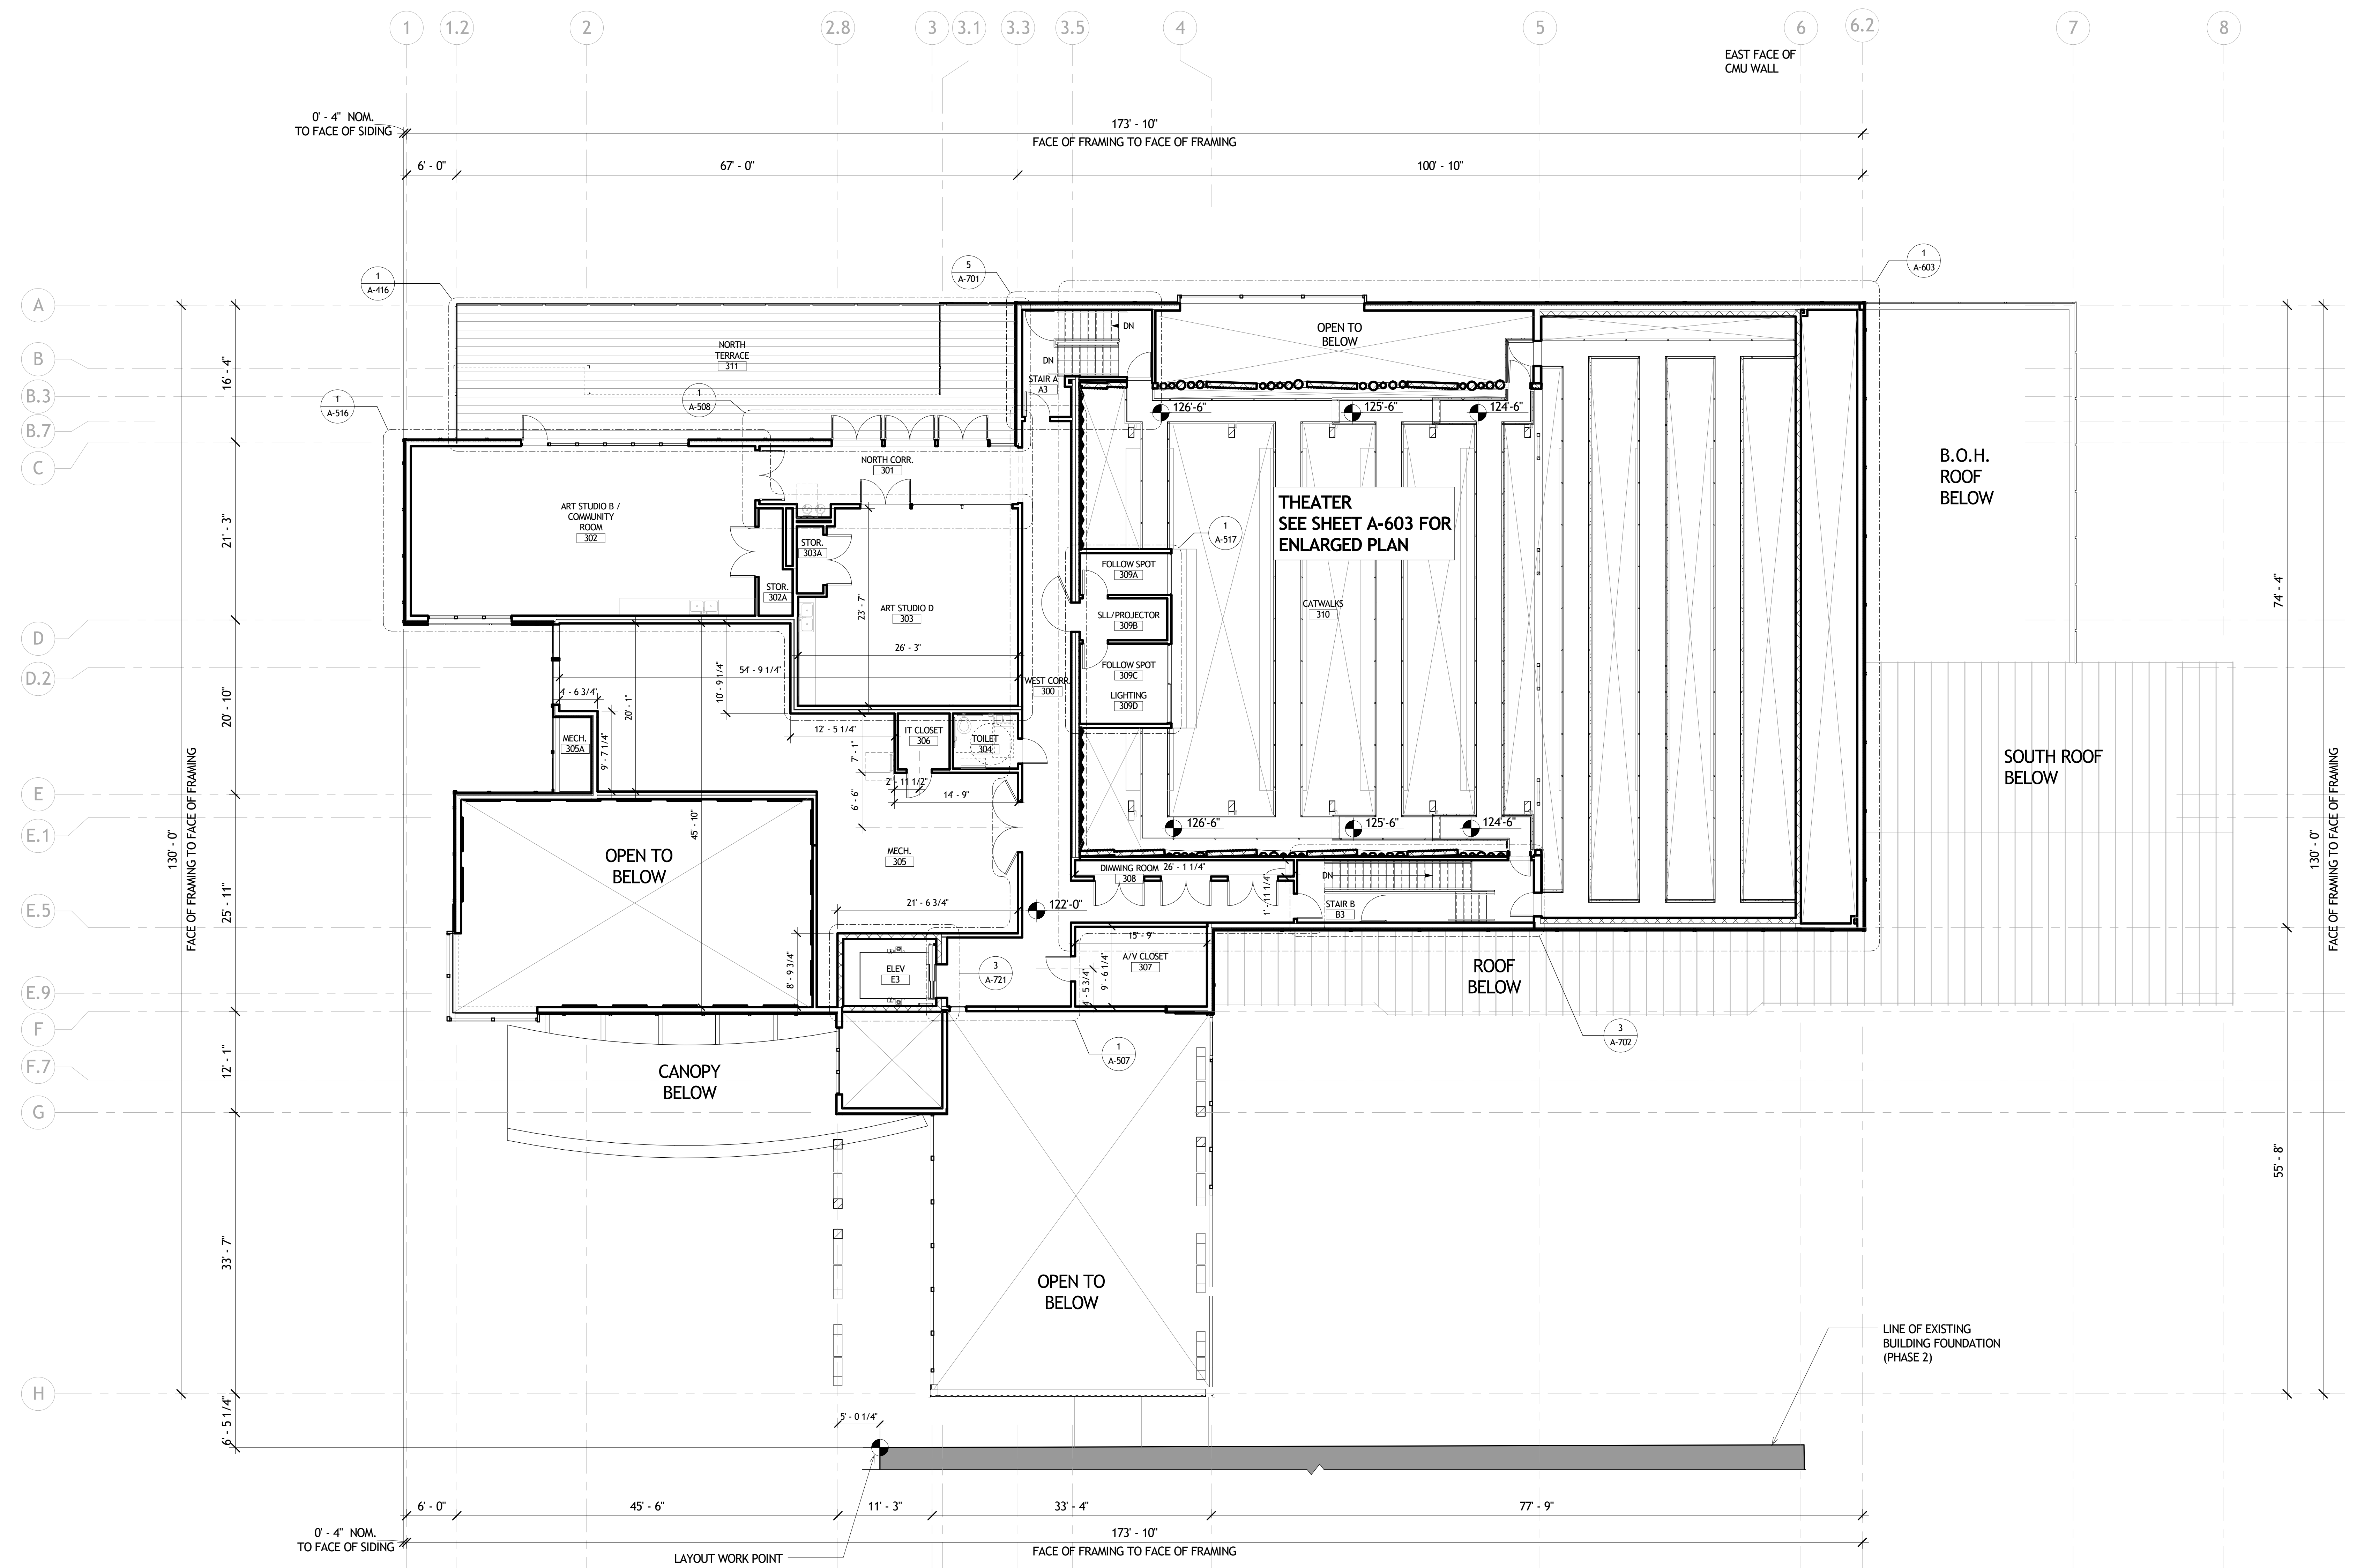



**CRESTED BUTTE CENTER FOR THE ARTS**  
**PHASE 1**  
 Crested Butte Center for the Arts  
 606 6th Street, Crested Butte, CO 81224

SEAL:

CONTRACT SET -  
SEPTEMBER 6, 2017

REVISION	DESCRIPTION	DATE

HIBA PROJECT NUMBER: 06093.10  
LEVEL 3 DIMENSION PLAN

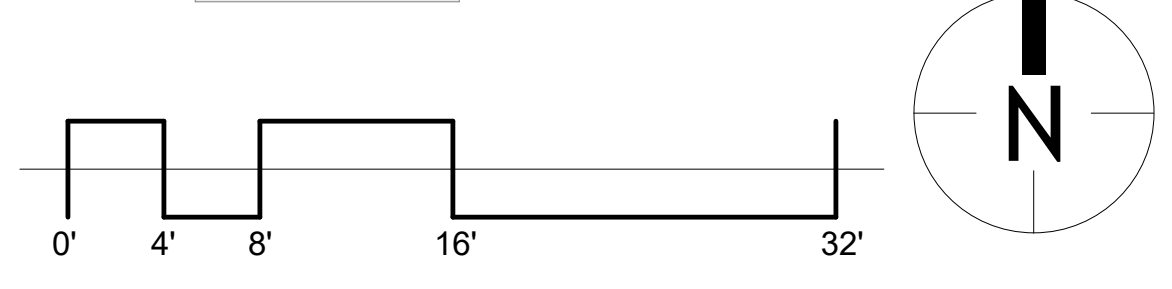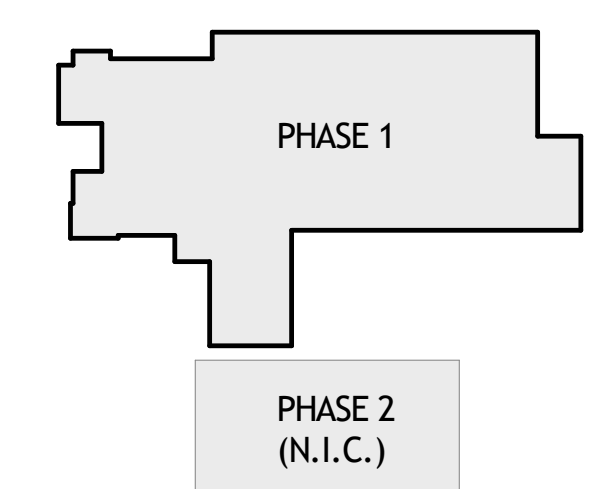

**1** DIMENSION PLAN - LEVEL 3  
SCALE: 1/8" = 1'-0"